




Assumed existing below ground gas supply from Church St to existing boiler house; pipe route to be traced/CAT scanned

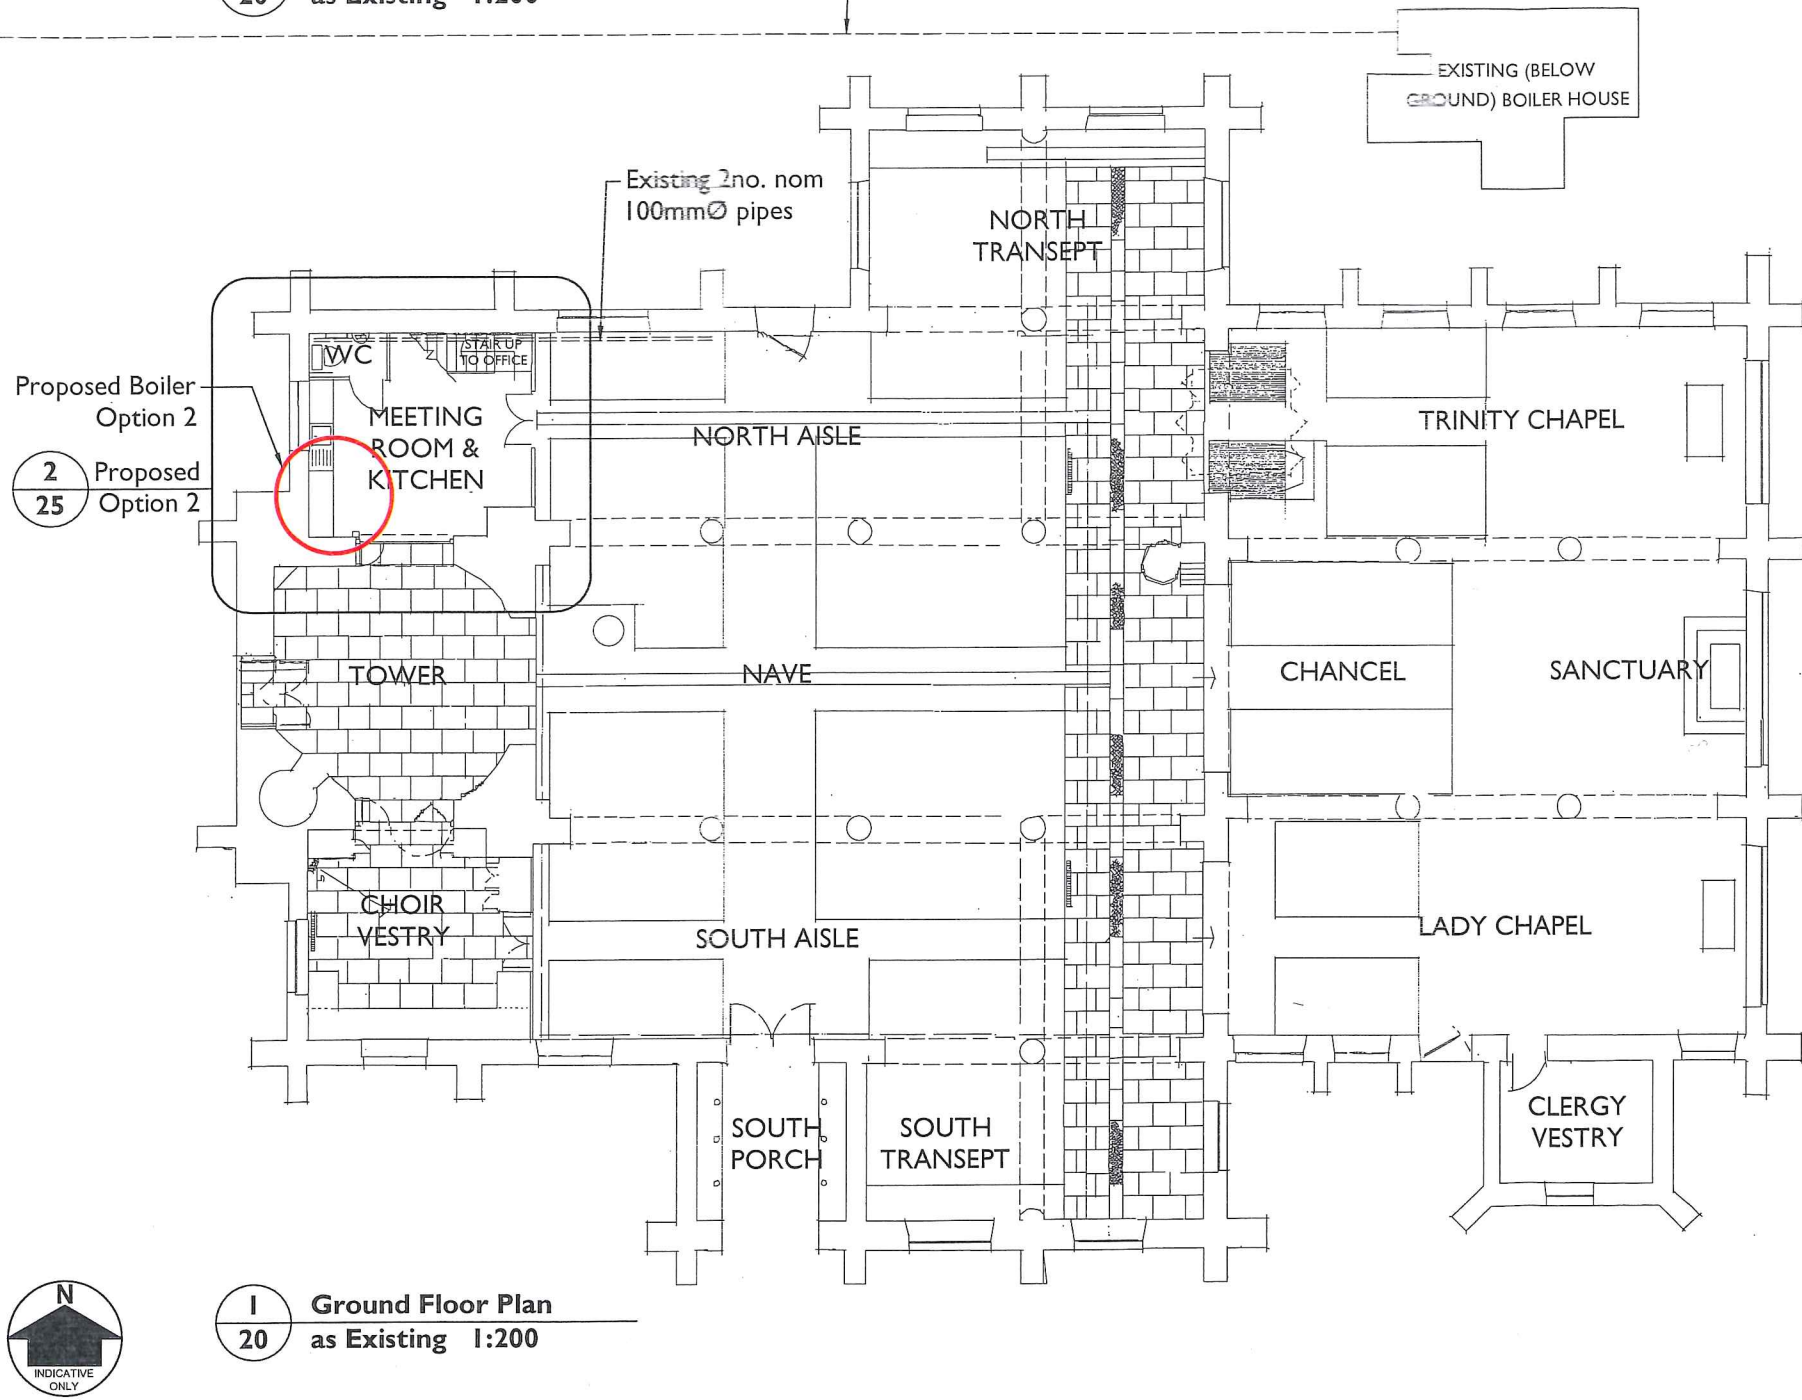

3 20 West Wall of Ground Floor Meeting Room (Option 2)

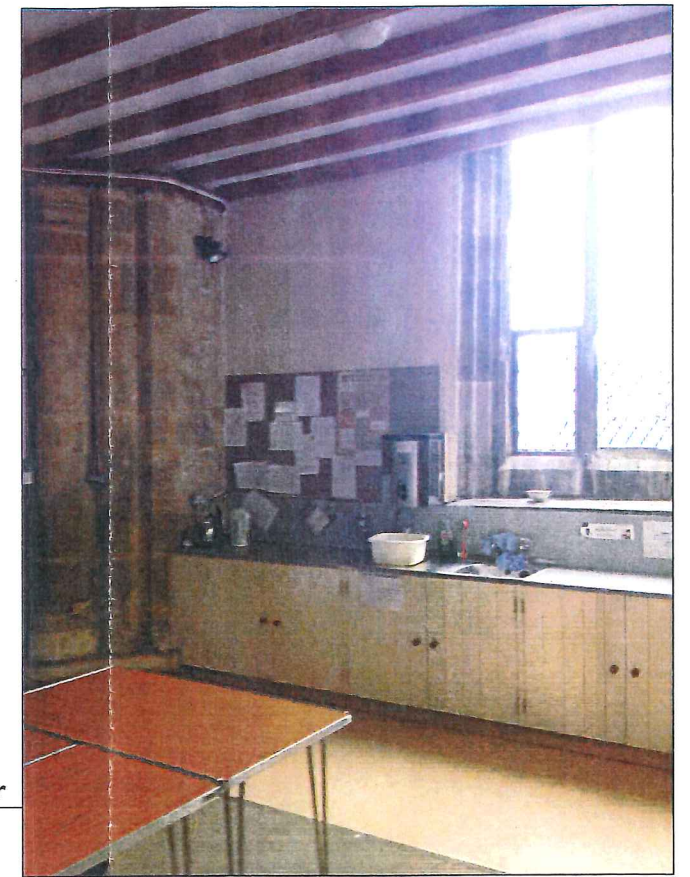

4 20 North Wall of First Floor Church Office (Option 1)

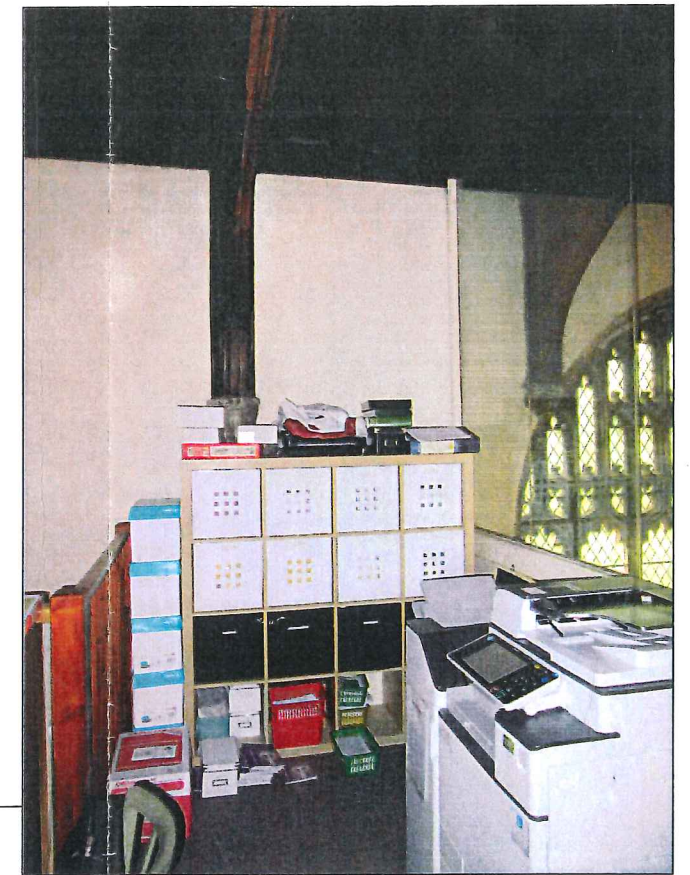

**Notes:**  
 Drawings are based on survey data and may not accurately represent what is physically present.  
 Do not scale from this drawing. All dimensions are to be verified on site before proceeding with the work.  
 All dimensions are in millimeters unless noted otherwise.  
 Purcell shall be notified in writing of any discrepancies.

**Notes:**  
 Drawing to be read in conjunction with proposed drawing 230111/02/25.

ISSUE	DATE	DRAWN	CHECKED	DESCRIPTION
A	30/03/2016	CS	CS	Option 1 boiler location amended
First Issue	30/03/16	CS	CS	

**CLIENT** PCC Oakham

**PROJECT** All Saints Church, Oakham

**DRAWING TITLE** Outline Proposals for Relocation of Gas Boiler Internally

**SIZE & SCALE** A3L 1:200

**DRAWING STATUS** ISSUED FOR DAC COMMENT/AGREEMENT

**JOB NUMBER** 230111/02/

**DRAWING NO.** 20

**REVISION** A

